


# FACADE CAS COURANT

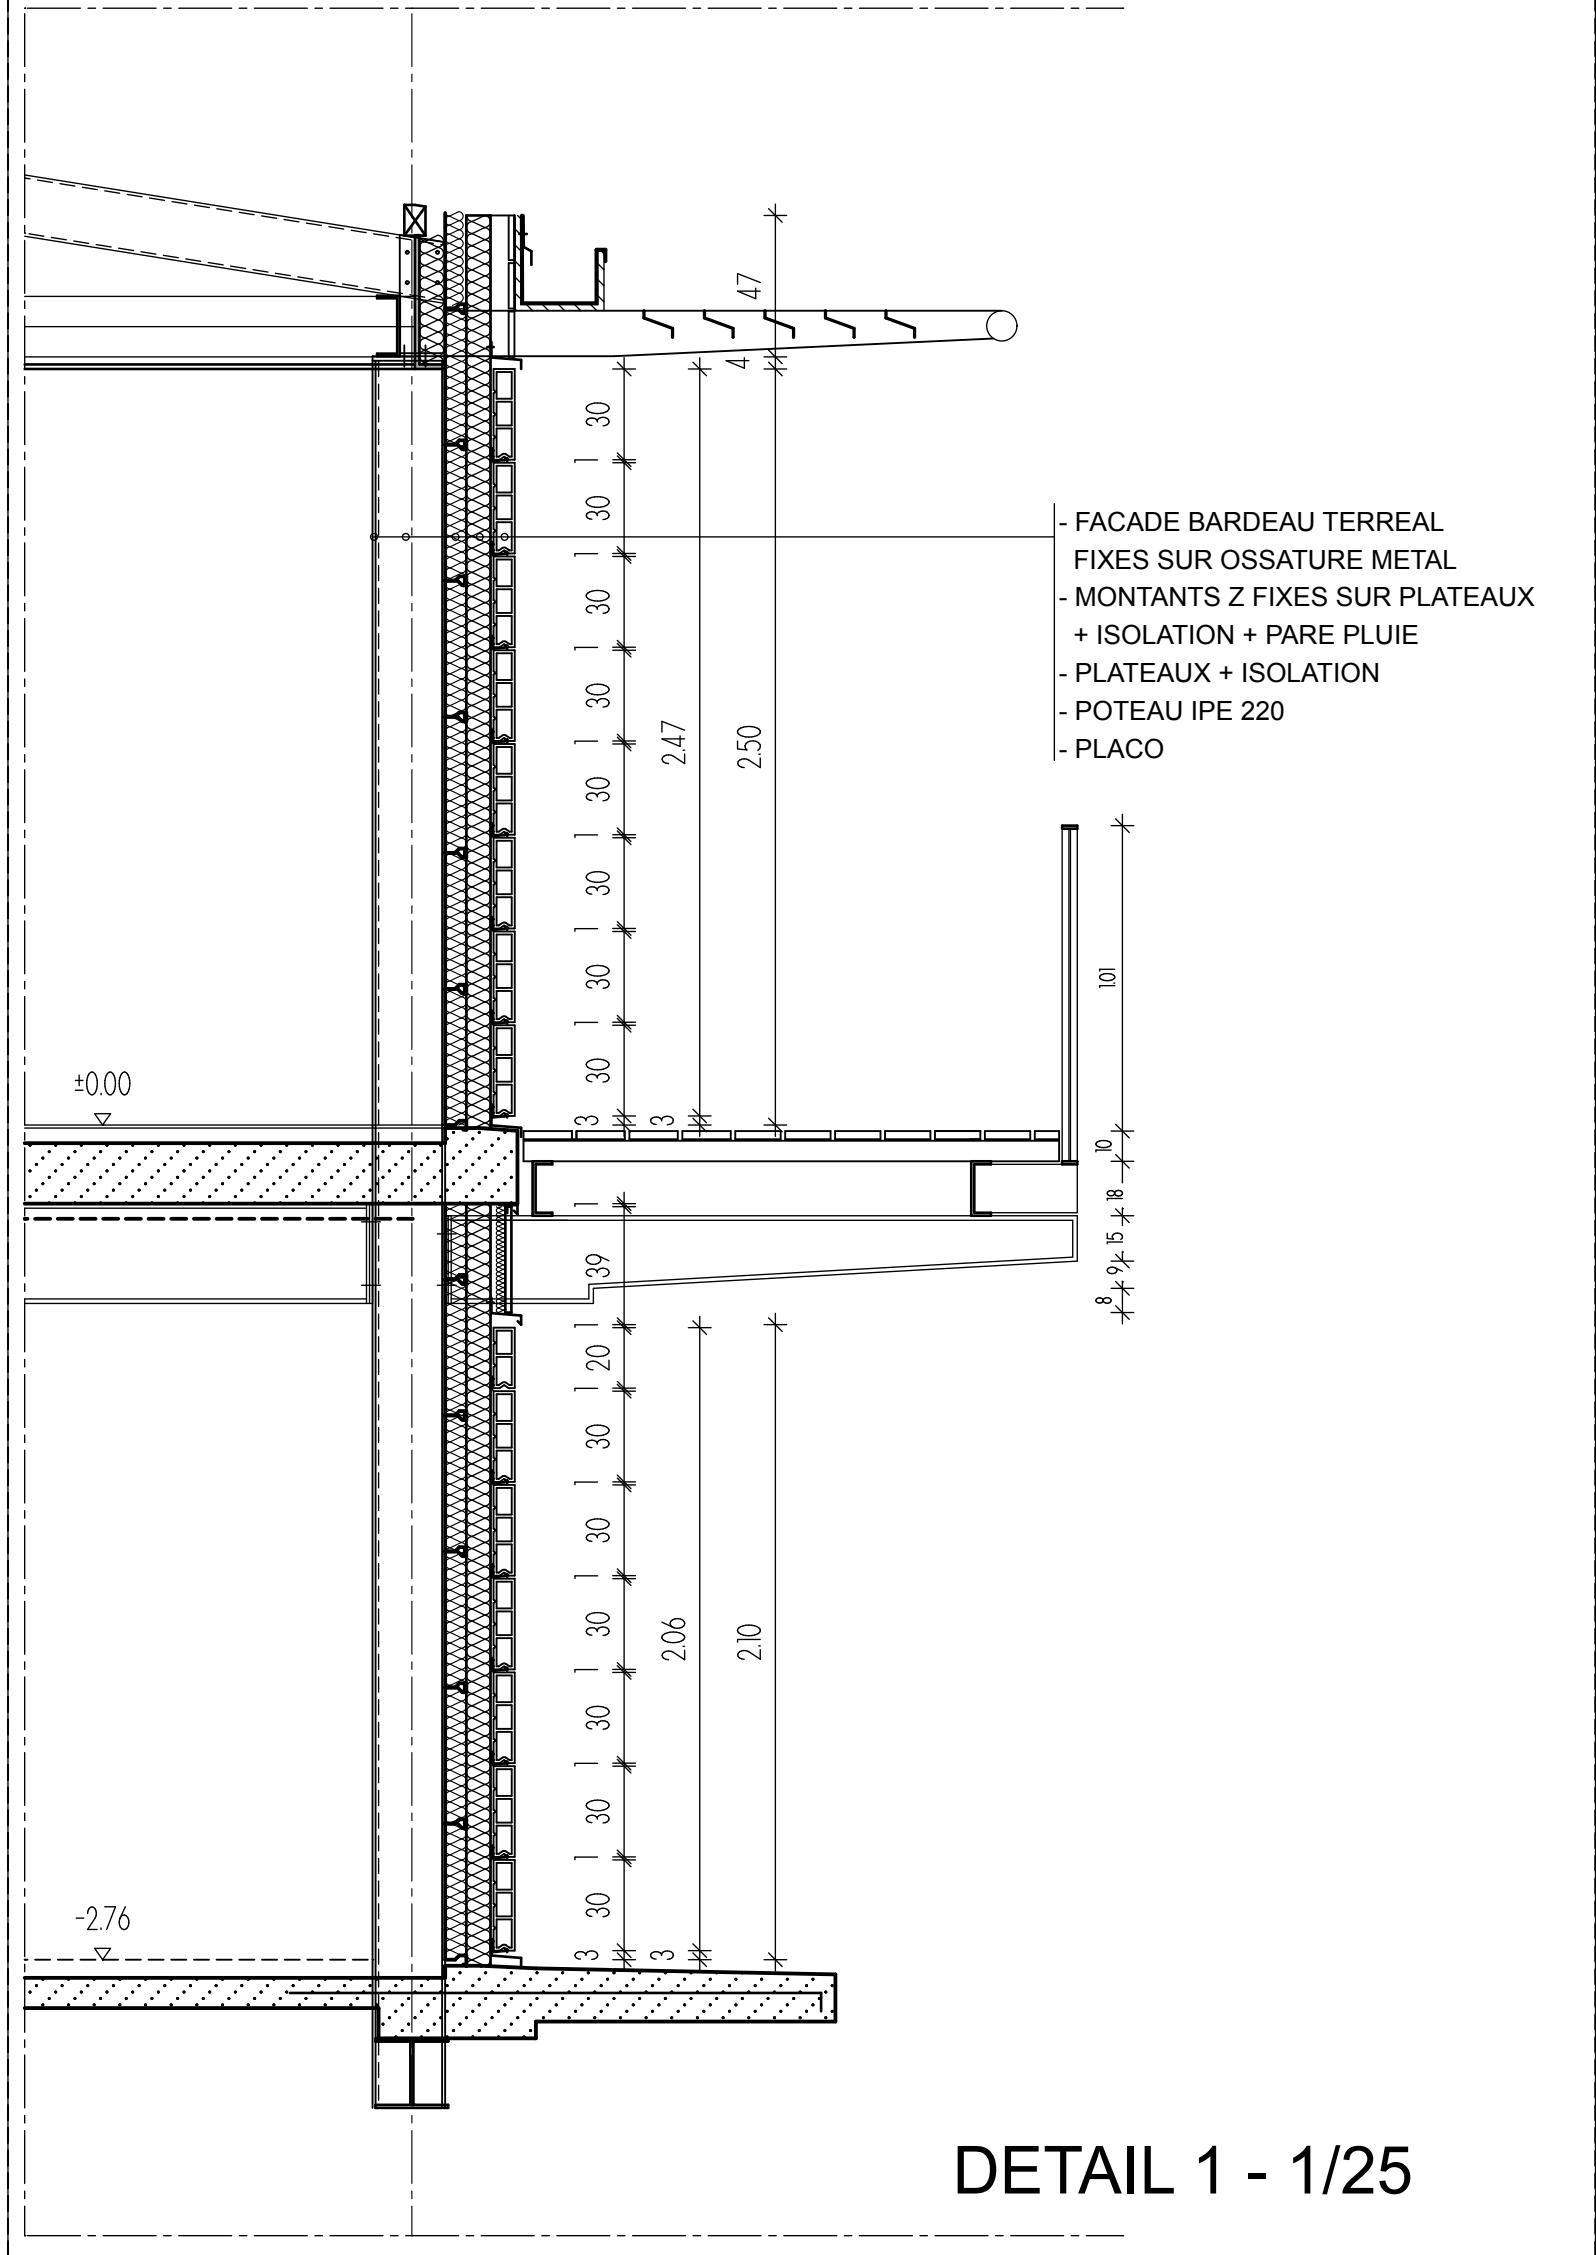

DETAIL 1 - 1/25